
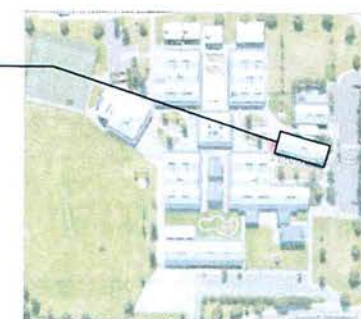


BUSH AREA

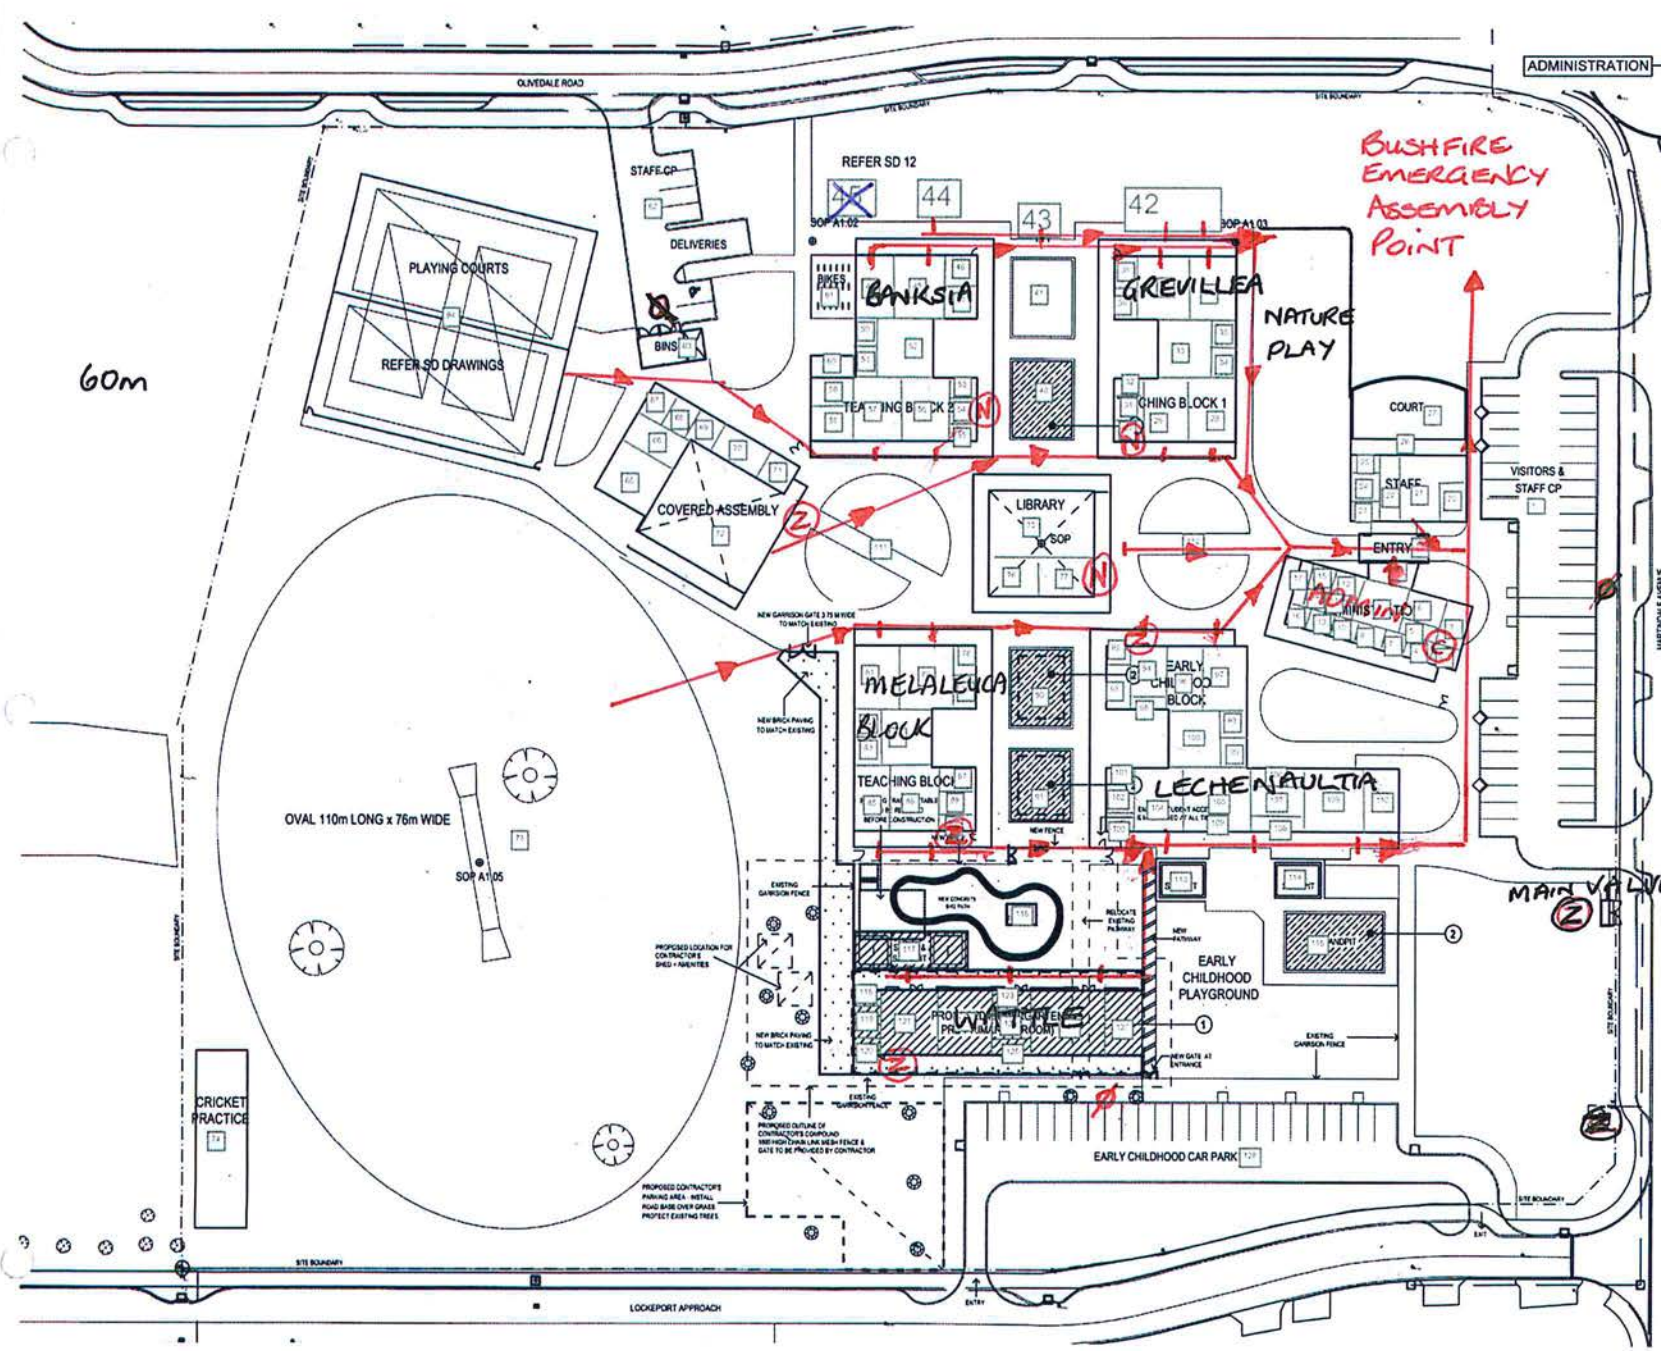

LOCATION PLAN
SCALE: NTS

ELECTRICAL ②
FIRE HYDRANT Ø
COMS ③

PROGRAMMED
Facility Management

DEPARTMENT:
DEPARTMENT OF EDUCATION - NORTH
SITE:
MADELEY PRIMARY SCHOOL - 7348
BUILDING:
SITE MAP
LEVEL:
GROUND
DRAWING:
DOEN-7348-00001
PAGE NUMBER:
REVISION:
A

MADELEY PRIMARY SCHOOL SITE PLAN
SCALE: NTS