
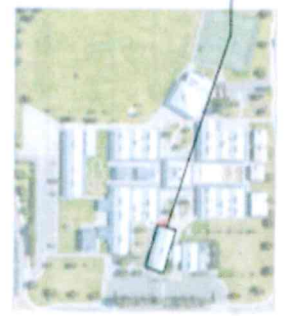


BUSH AREA
60m

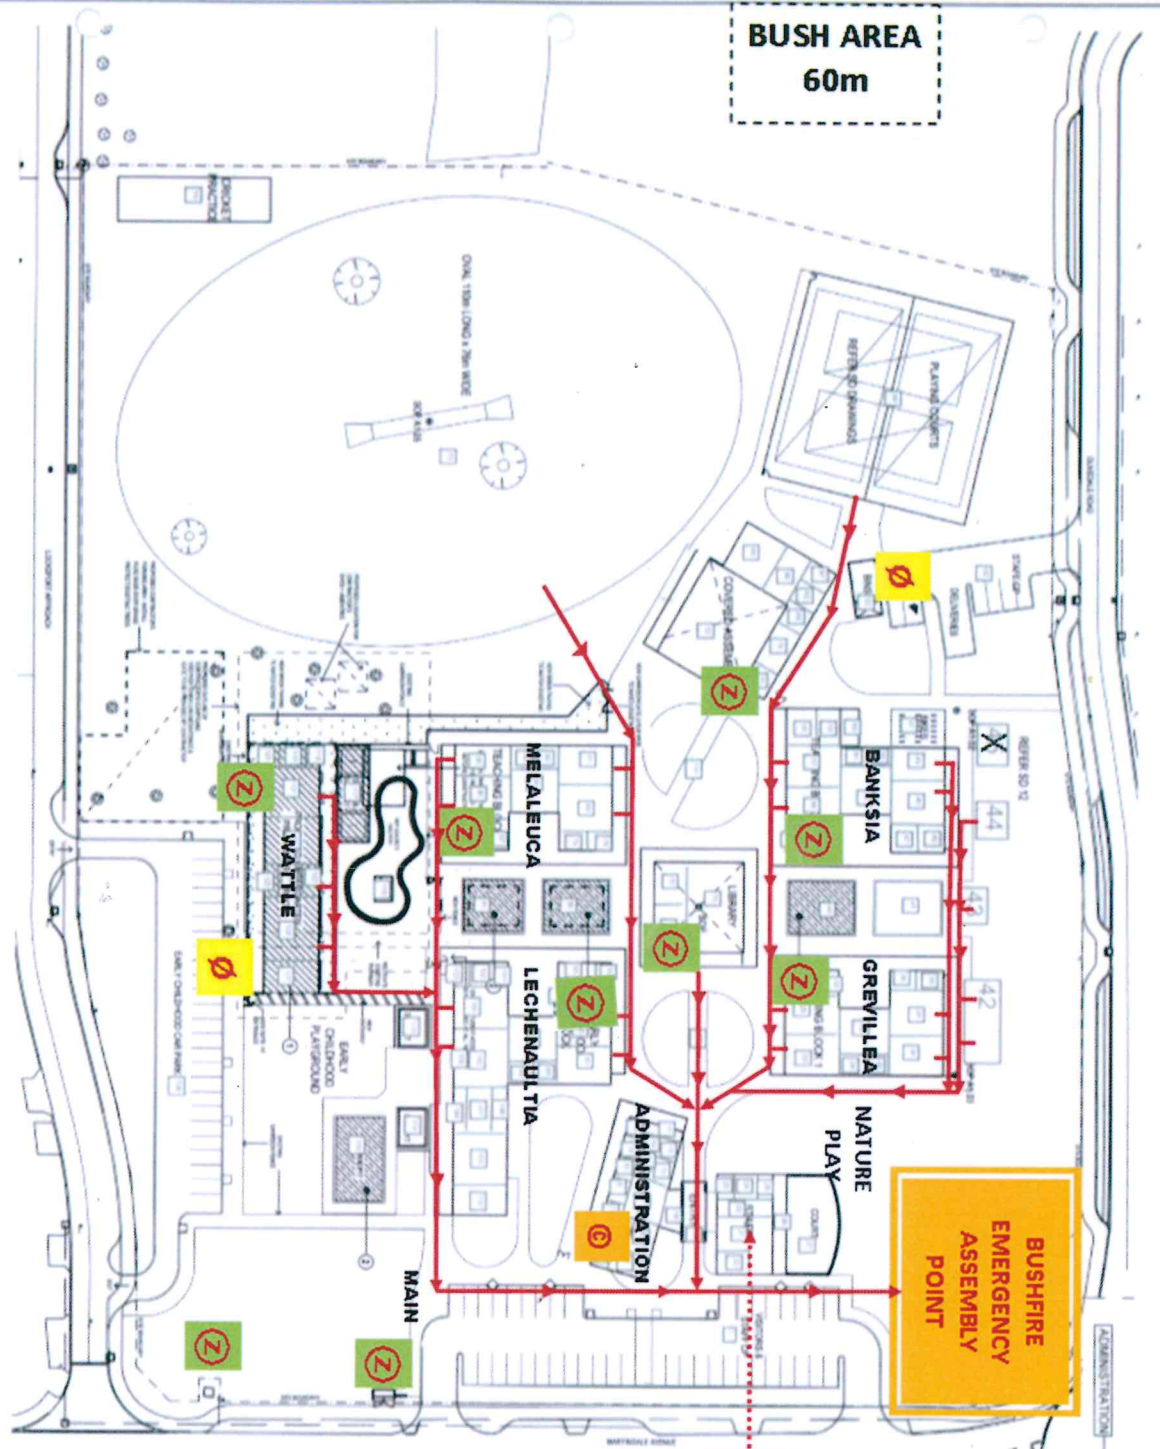

LOCATION PLAN
SCALE: 1:100

KEY:

ELECTRICAL	(Z)
FIRE HYDRANT	(H)
COMMS	(C)

PROGRAMMED
Facility Management

DEPARTMENT OF EDUCATION - NORTH
MADELEY PRIMARY SCHOOL - 1748
SITE MAP
GEOGRAPHY
DOE: 1748-40001
A